


LANE 1 AND 2

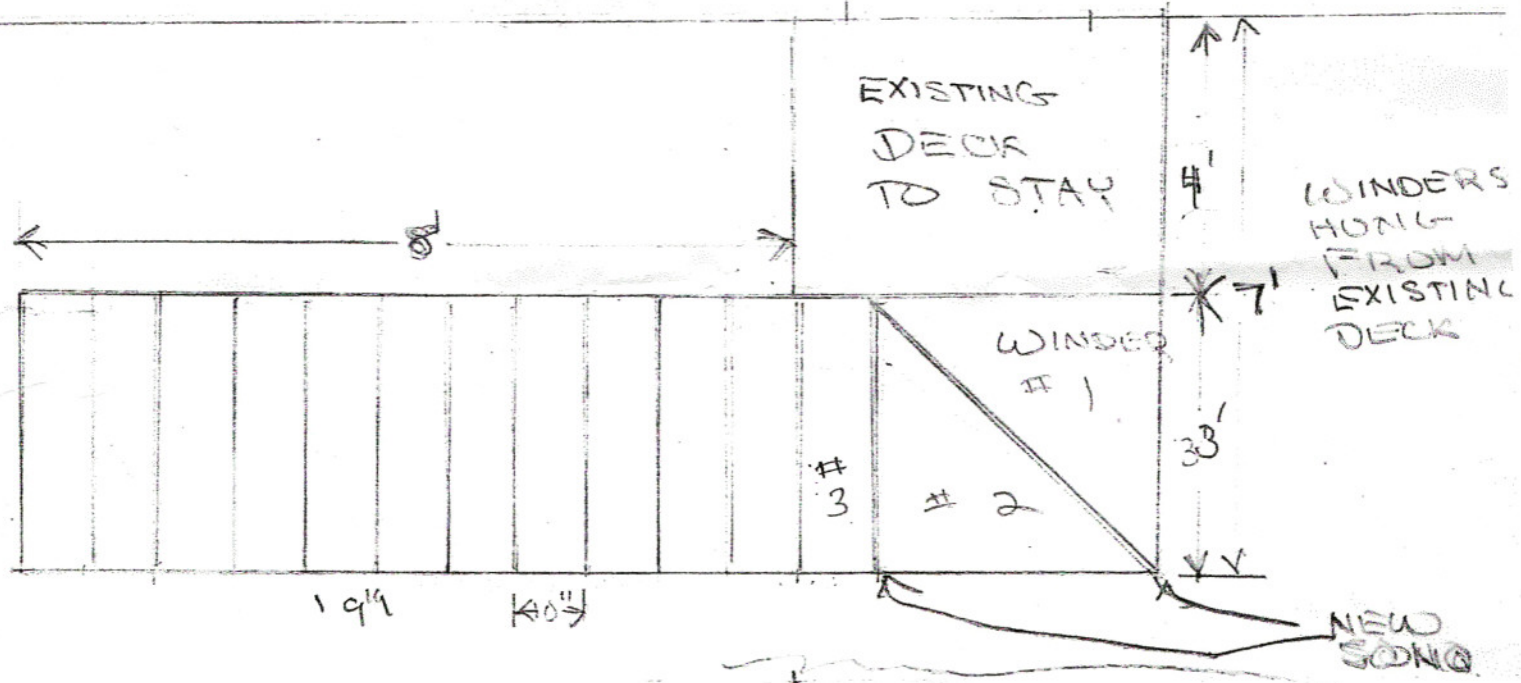

ALL RISERS  $7\frac{3}{4}''$  OR LESS  
 TREADS 9"  
 MEETS ALL CODES  
 RAILINGS NOT SHOWN

DECK TUBES

WINDER  
 WINDER  
 $7\frac{3}{4}''$

10' + TO GROUND FROM EXISTING DECK

ONLY THE BLDG SHOULD PLACE SOUNO TUBES LOCATION 4 NEW SOUNO TUBES